


1 DEMOLITION FLOOR PLAN  
SCALE: 1/8" = 1'-0"

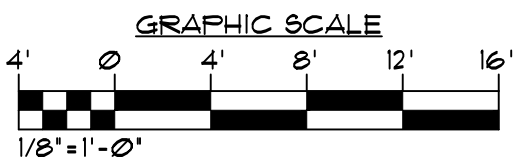

© 2013 ARCHITECTS IN ASSOCIATION ROAD, ZWICK AND KERR


GENERAL DEMOLITION NOTES

- CONTRACTOR TO COORDINATE WITH SCSS FACILITIES AND ARCHITECT PRIOR TO CONSTRUCTION AS TO SYSTEMS (FIRE, ELECT. AND MECH) THAT WILL BE AFFECTED AND ENSURE THAT DATA INTEGRITY AND POWER WILL BE MAINTAINED CONTINUOUSLY THROUGHOUT DEMOLITION AND CONSTRUCTION.
- ALL CONSTRUCTION REQUIRING THE DISRUPTION OF THE NORMAL WORKING ENVIRONMENT WILL BE SUBJECT TO APPROVAL AND COORDINATION WITH SCSS FACILITIES.
- TEMPORARY CONSTRUCTION BARRIERS OF PLYWOOD OR DRYWALL BE SET UP PRIOR TO CONSTRUCTION TO PROVIDE A DUST FREE ENVIRONMENT OUTSIDE THE WORKING ENVIRONMENT.
- REPLACE ANY MISSING, DAMAGED, OR DIRTY CEILING TILES. MATCH EXISTING COLOR OR REPLACE ENTIRE CEILING IN ROOM.
- REPAINT ALL WALLS IN RENOVATED AREAS.
- PATCH, REPAIR & PAINT ALL ADJACENT AREAS DAMAGED BY DEMOLITION (TYPICAL).
- SEE ENGINEERING DRAWINGS FOR ADDITIONAL DEMOLITION REQUIREMENTS.

SPECIFIC DEMOLITION AND LEGEND NOTES

- DENOTES EXISTING ITEMS TO REMAIN.
- - - - DENOTES EXISTING ITEMS TO BE DEMOLISHED OR RELOCATED.
- ⊗ DENOTES TO CLOSE EXISTING CROSS CORRIDOR DOORS AND SEAL AS CONSTRUCTION DUST BARRIER.
- 1 REMOVE GLASS BLOCK WALLS OR OTHER WALLS WHERE NOTED.
- 2 REMOVE DOORS, DOOR HARDWARE AND DOOR FRAMES.
- 3 REMOVE GRAVEL AND SOIL AS REQUIRED FOR NEW SLAB.
- 4 REMOVE BULLDOG STATUE.
- 5 REMOVE GRATE, INLET BOX AND CAP EXISTING STORM DRAIN.
- 6 REMOVE LOCKERS AS REQUIRED TO MODIFY THE WALL OPENINGS. TURN LOCKERS OVER TO THE OWNER.
- 7 REMOVE FLOOR SLAB AREAS FOR ACCESS TO FOOTINGS - SEE STRUCTURAL DEMO DRAWING S-2.1

KEY PLAN

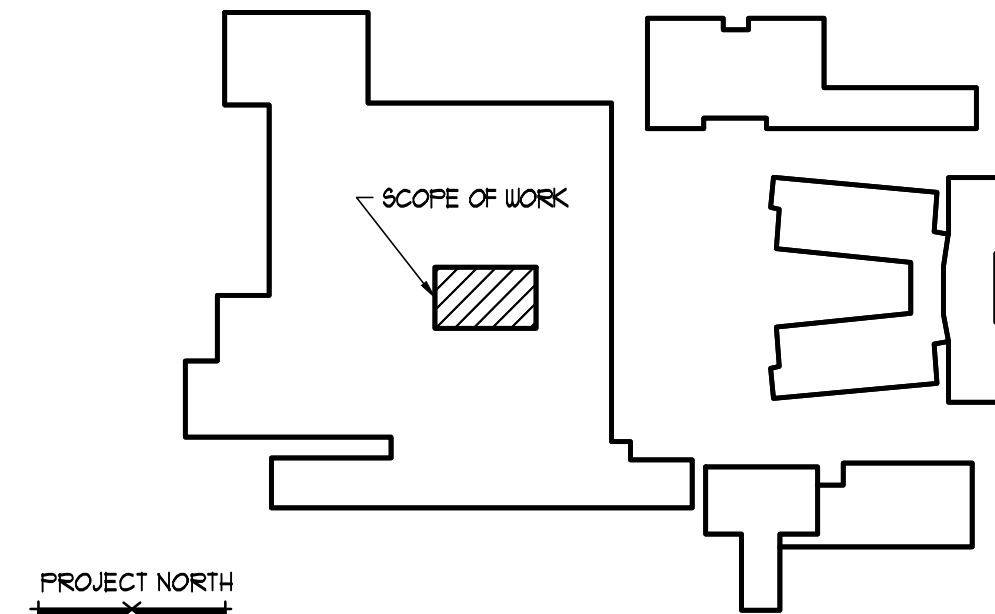

REVISIONS AND UPDATES

04.29.13		REVISED FOR BID ADDENDUM #01
04/01/13		100% CONSTRUCTION DOCUMENTS

SUWANNEE COUNTY SCHOOL BOARD  
SUWANNEE HIGH SCHOOL COURTYARD RENOVATION  
1314 PINE AVE., SW  
LIVE OAK, FLORIDA

drawn 04/02/13 CNK checked approved

AA-001568

JOHN C. ZWICK, R.A.  
FL. REG. AR0003521

Job no. 201251  
**A-0.0**

ARCHITECTS IN ASSOCIATION ROAD, ZWICK & KERR  
800 FLORIDA AVENUE SUITE 202 COCOA, FLORIDA 32922 TELEPHONE (321) 631-8039