

PROVIDE FLAT TOP ALUMINUM THRESHOLD AT TRANSITION BETWEEN NEW TERRAZZO TILE AND EXISTING

PROVIDE FLAT TOP ALUMINUM THRESHOLD AT TRANSITION BETWEEN NEW TERRAZZO TILE AND EXISTING




PROVIDE ONE (1) HOUR RATED DRY WALL PARTITION FOR THE CROSS CORRIDOR WALL AT DOOR MARK "A".

PROVIDE FLAT TOP ALUMINUM THRESHOLD AT TRANSITION BETWEEN NEW TERRAZZO TILE AND EXISTING

GENERAL NOTES


- ALL DIMENSIONS TO EXISTING WALL ARE TO THE FINISH.
- ROOM NUMBERS ARE FOR GENERAL ROOM LOCATION AND SCHEDULING FOR CONSTRUCTION. FMC IS TO DETERMINE ROOM NAMES AND NUMBERS OWNER SUPPLIED ROOM SIGNAGE.
- 'X' IN FRONT OF A DOOR NUMBER DENOTES AN EXISTING TO BE RELOCATED. SEE FINISHED SCHEDULE FOR ADDITIONAL INFORMATION.
- SEE DETAIL 21-A10 FOR DOOR CLEARANCE REQUIREMENTS.
- PAINT ALL NEW FINISHES AND PATCH ALL SURFACES EXCEPT THOSE WITH A FACTORY FINISH.

KEY PLAN

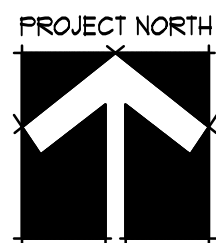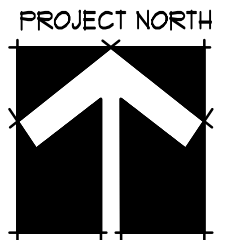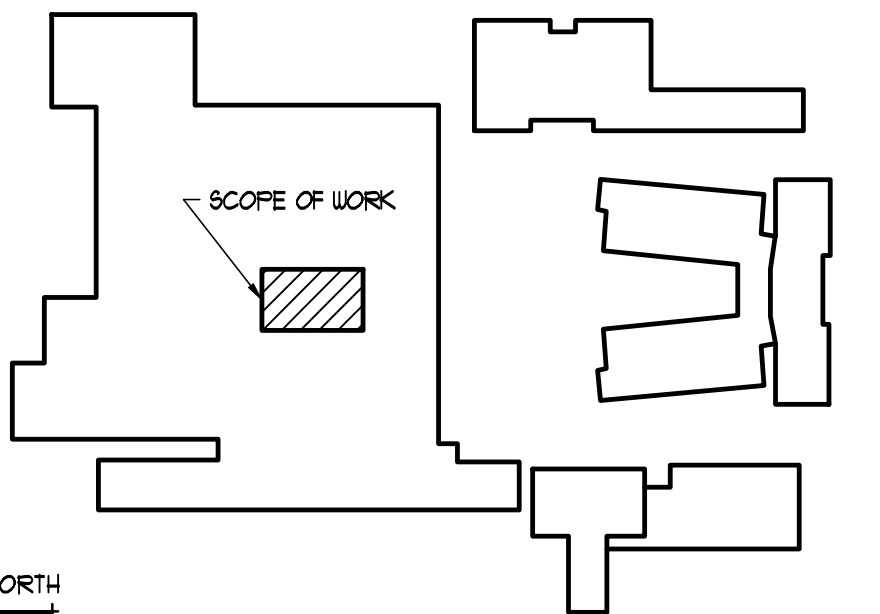

NEW COURTYARD FLOOR PLAN


SCALE: 1/8" = 1'-0"

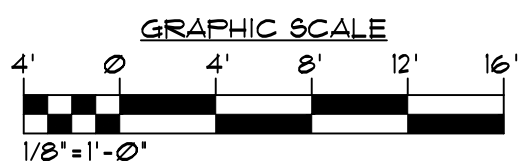

REVISIONS AND UPDATES

DATE	DESCRIPTION
04.29.13	REVISED FOR BID ADDENDUM #01
04/01/13	100% CONSTRUCTION DOCUMENTS

SUWANNEE COUNTY SCHOOL BOARD	
SUWANNEE HIGH SCHOOL COURTYARD RENOVATION	
1314 PINE AVE., SW	LIVE OAK, FLORIDA
NEW COURTYARD FLOOR PLAN	
drawn 04/02/13 CNK	checked
approved	

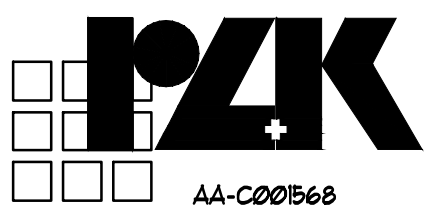

JOHN C. ZWICK, R.A.
FL. REG. AR0003521

Job no. 201251

A-1.0

ARCHITECTS IN ASSOCIATION ROAD, ZWICK & KERR
600 FLORIDA AVENUE SUITE 202 COCOA, FLORIDA 32922 TELEPHONE (321) 631-8039