

Worldwide Trailer Manufacturing

6/2/17

Suwannee County School Board

702 2nd Street N.W.

Live Oak, FL 32064

To Whom It May Concern,

Please accept the enclosed proposal in response to your bid #17-212 for a "Mobile Kitchen/Food Trailer" for the Suwannee County School Board. Our total bid price is **\$39,041.00** FOB our factory location in Waycross, Ga. Please direct any questions to myself, Steve White, at 912-337-7416 or e-mail to steve@wwtmfg.com. Thank you for giving Worldwide Trailer Manufacturing this opportunity.

Steve White

Worldwide Trailer Manufacturing

3077 Brown Dr.

Waycross, Ga. 31503

912-337-7416

www.customconcessiontrailer.com

WorldWide Trailer Sales, Inc

3077 Brown Drive, Waycross, GA 31503

PH. 912-283-7551

FAX 912-283-7552

Invoice: 051817

To: Suwannee County Schools
Attn: Lisa Dorris
City, State, Zip
386-647-4603
Lisa.Dorris@Suwannee.k12.fl.us

Title Info: Customer will need to furnish us with the "Name and Address" they would like to appear on their COO (Manufacturer's Certificate of Origin) & Bill of Sale

P.O. Date	Rev. Date	VIN#	Remarks
5/18/17	5/19/17		

Invoice Generated By	Design Code	Confirming To
TE		SW

Qty	Item #	Description	Unit Price	Total
1		Brand New "2017" Fully Equipped - 8'6" Wide x 20' Long WorldWide Trailer Manufacturing Mobile Kitchen Trailer, model MK202-8 ****see attached**** Exterior Color: <i>WHITE</i> <i>Pick Up Location: Waycross, GA</i>		39,041.00
Balance is due upon delivery/pick up by certified check payable in U.S. funds to: WorldWide Trailer			Delivery	N/A
			Sub Total	39,041.00
			Down Pyt.	23,424.00
			Total Due	15,617.00

All Quotes are valid for 10 days and are subject to change

www.WWTMFG.com

SELLING & BUILDING BETTER CONCESSION TRAILERS FOR OVER 15 YEARS!

ATTACHMENT

THIS CONCESSION INCLUDES THE FOLLOWING:

*****SPECIAL***Custom frame out for counter top display refrigerator --- stainless steel flashing will be used to seal off gaps around frame out --- see Steve White**

1. 8'6" wide x 20' long WorldWide Trailer Manufacturing Mobile Kitchen Trailer, model MK202-8
2. Custom reinforced walk on roof
3. Two - pairs of heavy duty scissor type stabilizer jacks located on front & rear of trailer, 5000 lb static load capacity each
4. Extended three piece 'A' frame (5' long tongue) with a heavy duty tongue jack & sand pad
5. 2 5/16" top mount coupler with replaceable locking dog assembly
6. D.O.T. compliant 5/16" safety chains with Clevis safety slip hook & latch
7. 6"x2" rectangular steel tube main rails with equal height 'C' section cross members with square outriggers & steel side plates - steel cross members on 16" center
8. **Two - 6000 LB** (12,000 GVWR) 10 degree up torsion axles with 12" x 2" electric brakes, E/Z lube & 8 on 6.5 hubs and drums with weather resistant wiring package
9. Four - ST235/80R16 load range 'E' radial tires mounted on an 8 bolt electro deposition coated silver bullet hole wheel
10. Chassis fully under coated with CPC (Corrosion Preventative Compound)
11. 7' interior height
12. Custom curbside 3 section TEMPERED GLASS SERVING WINDOW (45" high x 69" wide), comes with 1 display/picture window & 2 vertical slider windows with screens (16" mesh) for serving customers - includes custom lift up awning (**approx. 113" wide**) with 2 keyed flush locks for security & gas assist awning rods to raise & secure awning in upright position
13. 36" wide lockable pre-framed rear entry door with screen (16" mesh), flush lock & integrated dead bolt - Note: start door opening as close to C/S counter as possible
14. 3/4" exterior grade plywood floor
15. Non-porous and easily cleanable one piece heavy duty commercial grade RTP (Rubber Tread Plate) flooring over exterior grade plywood floor
16. Smooth and easily cleanable non-porous white aluminum ceiling liner with no exposed utility lines, piping, conduit or wiring - bonded for a smooth look
17. Smooth and easily cleanable non-porous white aluminum interior sidewall liner with no exposed utility lines, piping, conduit or wiring - bonded for a smooth look
18. Fully insulated sidewalls and ceiling
19. Custom 84" long white laminated interior overhead cabinet with latching cabinet doors along curbside wall above the sink assembly
20. Custom 12" deep x 122" long white aluminum interior overhead storage tray/shelf along curbside wall for additional storage space
21. Custom 12" deep x 138" long white aluminum interior overhead storage tray/shelf along roadside wall for additional storage space
22. Custom 24" deep x 122" long x 30" high interior counter along curbside wall - **Note: cover top with stainless steel**
23. Custom 18" deep x 122" long x approx 12" high interior **underneath shelf** below C/S counter along curbside wall - **Note: cover top with stainless steel**
24. Custom 10" deep x 69" long stainless steel exterior fold down condiment counter in front of curbside serving window
25. 100 amp, 120/240v service panel/box with a 100 amp main breaker, approximately 20' long shoreline power cord for your electrical connection and through floor cable hatch to run your power cord outside - CRITICAL: balance panel/legs accordingly --- **Note: mount panel along rear wall toward R/S above work top table**
26. Twelve - 20 amp, 120v GFI duplex wall receptacles - Note: use cord drops where applicable
27. Three - 4' double fluorescent light fixtures with diffuser covers - includes on/off light switch (bulbs not incl)
28. Three - single exterior weatherproof halogen floodlights on a GFI breaker - includes interior on/off wall switch

29. Custom 24" deep x 84" long x 36" high white laminated enclosure/cabinet with latching cabinet doors for commercial NSF APPROVED stainless steel 3 compartment "Deli" sink with single faucet & integrated drain boards on each side (bowl size approx. 10x14x10) - includes separate stainless steel hand sink & faucet with divider/splash guard to separate the hand sink from the 3 compartment sink - *all sinks will have hot & cold running water under pressure* - **NOTE: cover top with stainless steel**
30. Removable cutting board (NSF or equal) to place over the 3 compartment sink (gives you additional prep/work space)
31. On demand water pump with on/off wall switch
32. 40 gallon fresh water tank (NSF or equal) located under the sink assembly concealed in custom cabinet enclosure for a clean and professional look - 1/2" hot and cold NSF Pex water lines
33. 6 gallon, 120v hot water heater located under the sink cabinet/enclosure
34. Exterior water hook up with back flow preventer to easily fill your water tank or to connect to city water - includes keyed locking door to prevent vandalism, dust & grime
35. 50 gallon waste water holding tank located under the trailer lower and away from the fresh water tank per regulatory requirements - includes waste vent stack, 1 1/2" PVC drain lines & back flow preventer per code (Note: waste tank is 15% larger & or greater than water tank)
36. A dump valve located under the trailer for easy waste removal
37. .030 pre-finished "WHITE" exterior aluminum "BONDED" for a smooth look
38. Aluminum teardrop fenderettes over wheel wells
39. 120v, 15,000 BTU roof mounted air conditioner with a 5600 BTU heat strip
40. 14"x14" screened (16" mesh) translucent roof vent with crank - includes a Maxxair roof vent cover for rain protection while vent is open
41. S.A.E. color coded 12v electrical system, D.O.T. required exterior lighting package
42. D.O.T. 'A' frame (tongue) mounted battery with breakaway switch
43. 7 way round trailer end connector (7 way RV blade style) - designed to plug in to the tow vehicle's 7 way round connector
44. Custom anodized front and rear corner covers
45. Four - chrome ABS hub covers and trim rings
46. Install Honda 10KW gasoline standby generator - includes custom ATP/aluminum mesh cover to deter theft & a manual transfer receptacle to connect power from generator back to panel box - (Note: mount gen over 'A' frame/tongue as far from front wall as possible & point exhaust pipe away from LP tank & tongue mounted battery) --- **CRITICAL: shoreline power cord must match receptacle on generator**

NOTE: ALL 120v WIRING IS 12 GAUGE WIRE RAN IN MC CABLE. IN ADDITION, ALL OUTLETS ARE GFI RATED FOR COMMERCIAL USE.

THIS CONCESSION ALSO INCLUDES THE FOLLOWING EQUIPMENT:

NOTEAll equipment is secured and non-movable

***SPECIAL ***Counter top display refrigerator will be facing out so students can self serve

1. NSF APPROVED 19 cu. ft. standard commercial stainless steel stand up refrigerator (SW) - **Note: Left Hand Hinge**
2. NSF APPROVED 36" commercial stainless steel refrigerated sandwich prep unit with top pans, lid and cutting board (BA)
3. NSF APPROVED 9 cu. ft. commercial counter top glass door display refrigerator manufactured by True, model GDM-9-LD
4. **Two** - NSF APPROVED commercial insulated hot holding cabinet/proofers with clear Lexan door manufactured by Winholt
5. NSF APPROVED 60" long x 30" deep commercial stainless steel work top table with an adjustable underneath shelf for additional space
6. NSF APPROVED 72" long x 30" deep commercial stainless steel work top table with an adjustable underneath shelf for additional space
7. Paper towel holder and soap dispenser next to the hand sink
8. ABC fire extinguisher

TOW VEHICLE REQUIREMENTS: Your tow vehicle will need a 7-pole RV blade round trailer end connector & 2 5/16" ball to hook up the concession. Proper ball height should be approximately 23" off the ground. We highly recommend a Class IV hitch assembly preferably with a weight distribution kit to distribute tongue weight.

DELIVERY SERVICE: If you require delivery to your location, please let us know. We can contract a licensed, bonded and insured transport company to ship your trailer right to your door. Delivery cost is separate from purchase price.

TERMS OF SALE:

In order to secure a build date on our production schedule, a down payment (approx. 60%) is required for all custom trailers and is noted on the first page of your invoice. Because we have a "backlog" (*build up of orders*), it will take approximately 4-8 weeks to manufacture your trailer depending on the time of year. Upon completion, your balance is due by "Wire Transfer" or "Cashiers Check" payable to WorldWide Trailer Sales within 5 days or pick up whichever comes first. If Buyer is unable to pick up trailer within the allotted time frame, Buyer may incur a storage fee of \$25 per day in addition to all other monies due under this agreement. If a Freight Carrier is used for delivery, the final payment must be received prior to shipment. Any delivery fees if applicable, are paid directly to the transport company. WorldWide Trailers Sales is not affiliated with any shipping company nor are we responsible for any damages after the trailer has left our facility. Due to ever changing state and local policies, please review the specifications outlined above and verify that this trailer complies with all required codes. Standard units do not come with fire suppression systems. Because of the custom nature of our business, please note that all measurements may vary by several inches and are only approximates. We do not collect sales tax from out of state residents. Buyer is responsible for all applicable state and local taxes. Any legal action arising out of or concerning this agreement shall be brought in Hillsborough County, Florida. All trailers come with a "Manufacturer's Statement of Origin/Certificate of Origin (MSO/COO)", "Bill of Sale" and "Manufacturer's Warranty". All work on warranted defects shall be performed at the Waycross, GA facility and is the Buyer's responsibility to bring the trailer to said premises. In the event the Buyer cannot deliver the trailer to the Company's business premises, the Company may, at the Company's discretion, choose to have the work performed at another location. All cooking and refrigeration equipment come with a separate warranty provided by the respective manufacturer. Once your order/deposit is placed with the factory, any changes if possible will incur a \$125 revision fee and must be submitted in writing. Buyer will be furnished a CAD overhead floor plan. Additional CAD drawings such as Plumbing Schematics, Side Elevation Drawings and Electrical can be provided for an additional fee. All sales are final/non refundable. If you're wiring funds for your payment, our banking information is below. By sending in your deposit, you agree to the terms above.

IF WIRING YOUR DEPOSIT, PLEASE FORWARD TOO:


**PNC BANK
301 West Brandon Blvd.
Brandon, FL 33511**

**Account Name: WorldWide Trailer Sales, Inc.
Account #: 1213410374
Routing #: 043000096**

**Office: 912-283-7551
Email: VeeTec2000@aol.com**

For International Wire Transfer Use Swift Code: PNC CUS 33

*****NOTE***** Major credit cards are accepted. A processing fee of 3.5% will apply to all credit cards payments

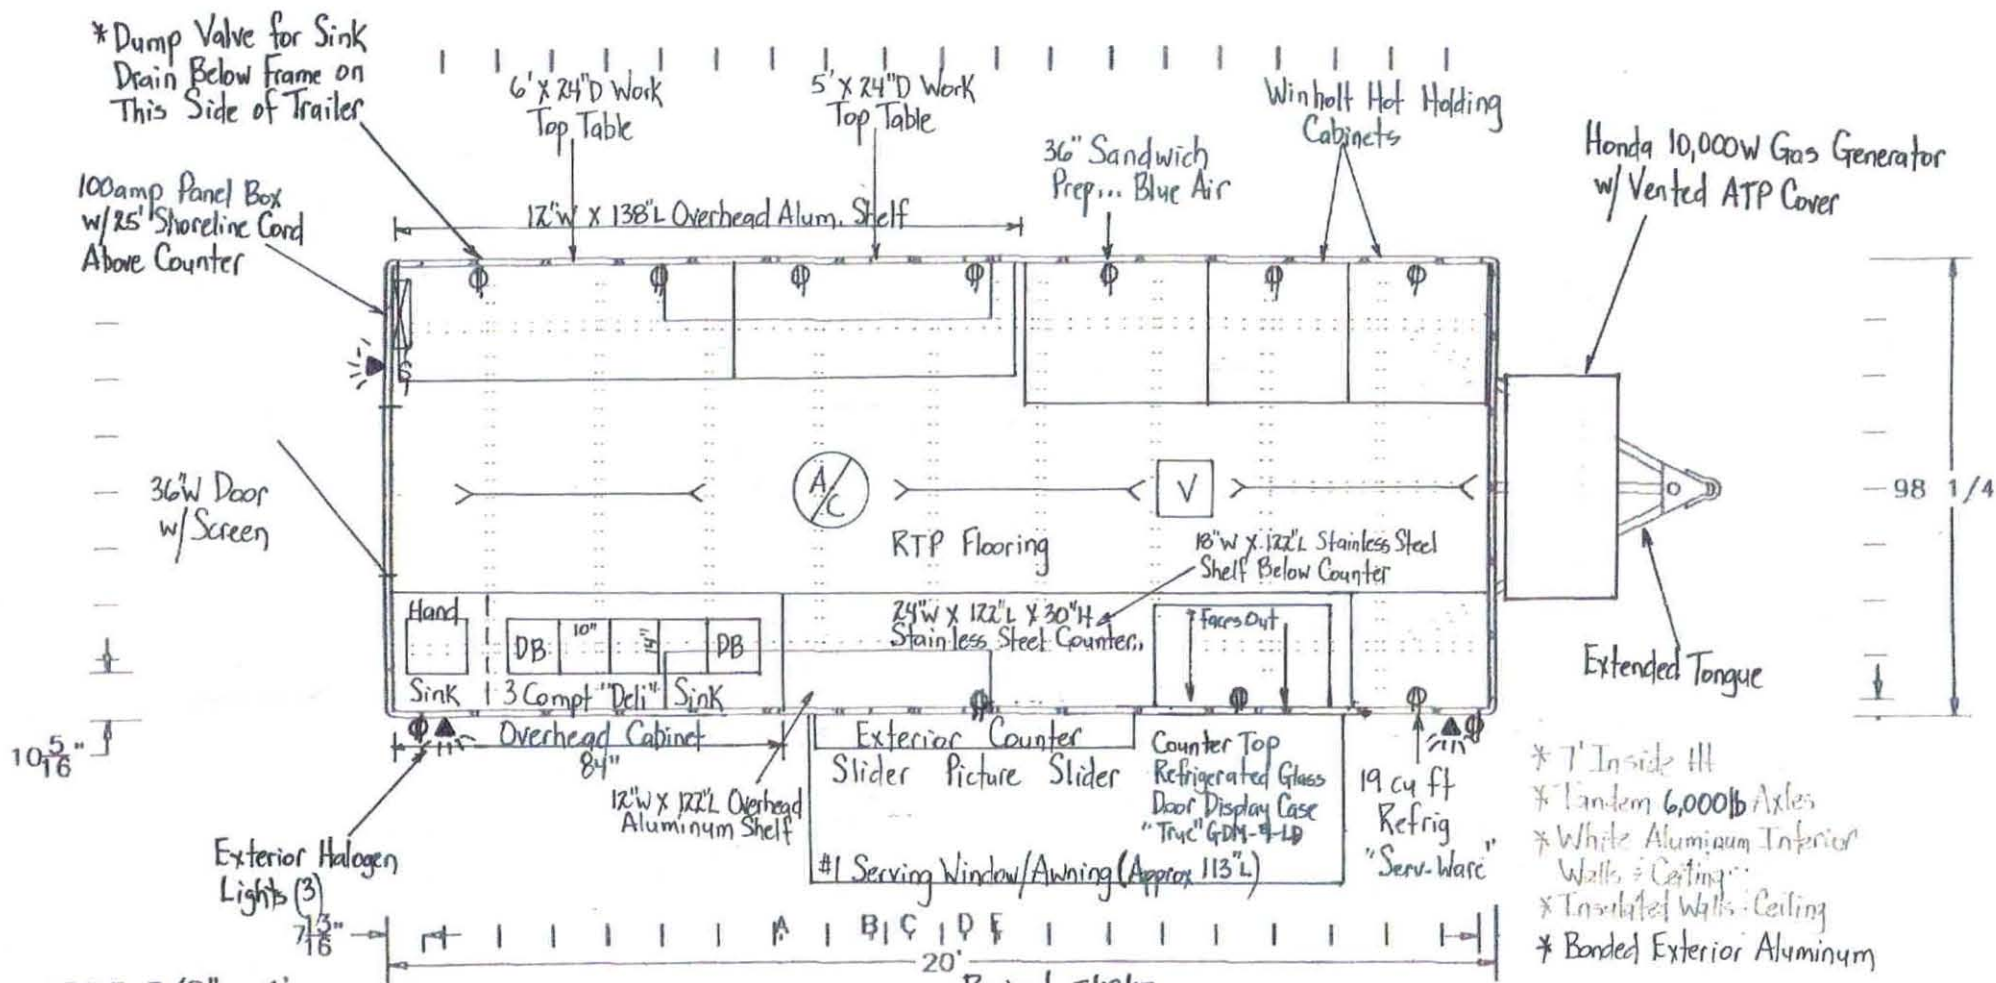

SCALE 3/8" = 1'

Body Length (20')	240"	Wheel Box Length	70"
Rear Area Length I.D.	—"	Wheel Box Width	12 1/4"
Front Area Length I.D.	—"	Wheel Box Height	10 3/8"
Body Width O.D.	98 1/4"	Frontwall I.D. to w/box	107 5/8"
Body Width I.D.	95 1/2"	Rearwall I.D. to w/box	59 5/8"
Overall Height	—"	Width Between w/boxes	7 1"
Inside Height I.D.	—"	Platform Height	2 1"

Revised 5/19/17
LEGEND

110V Duplex Outlet	110V GFI Duplex Outlet	110V Ceiling Light
110V GFI Extr. Duplex Outlet	Transformer	Fluorescent Light Fixture Surface Mt.
12V Dome Light	Battery	Stub Wire
Wall Switch	Air Conditioner	4" 4 Tube Recessed Flo-Lite Fixture
Slider Window	Roof Vent	Service Panel

Model	MK 202-B	Quote	—
Serial	—	Sales Approved	—
Dw. Date	5/15/17	Customer	Lisa Dorris
Dealer	—	Salesperson	S.W.
Division	—		